


8184 SF. CANCER CENTER - MEDICAL
RADIATION ONCOLOGY NEW ADDITION

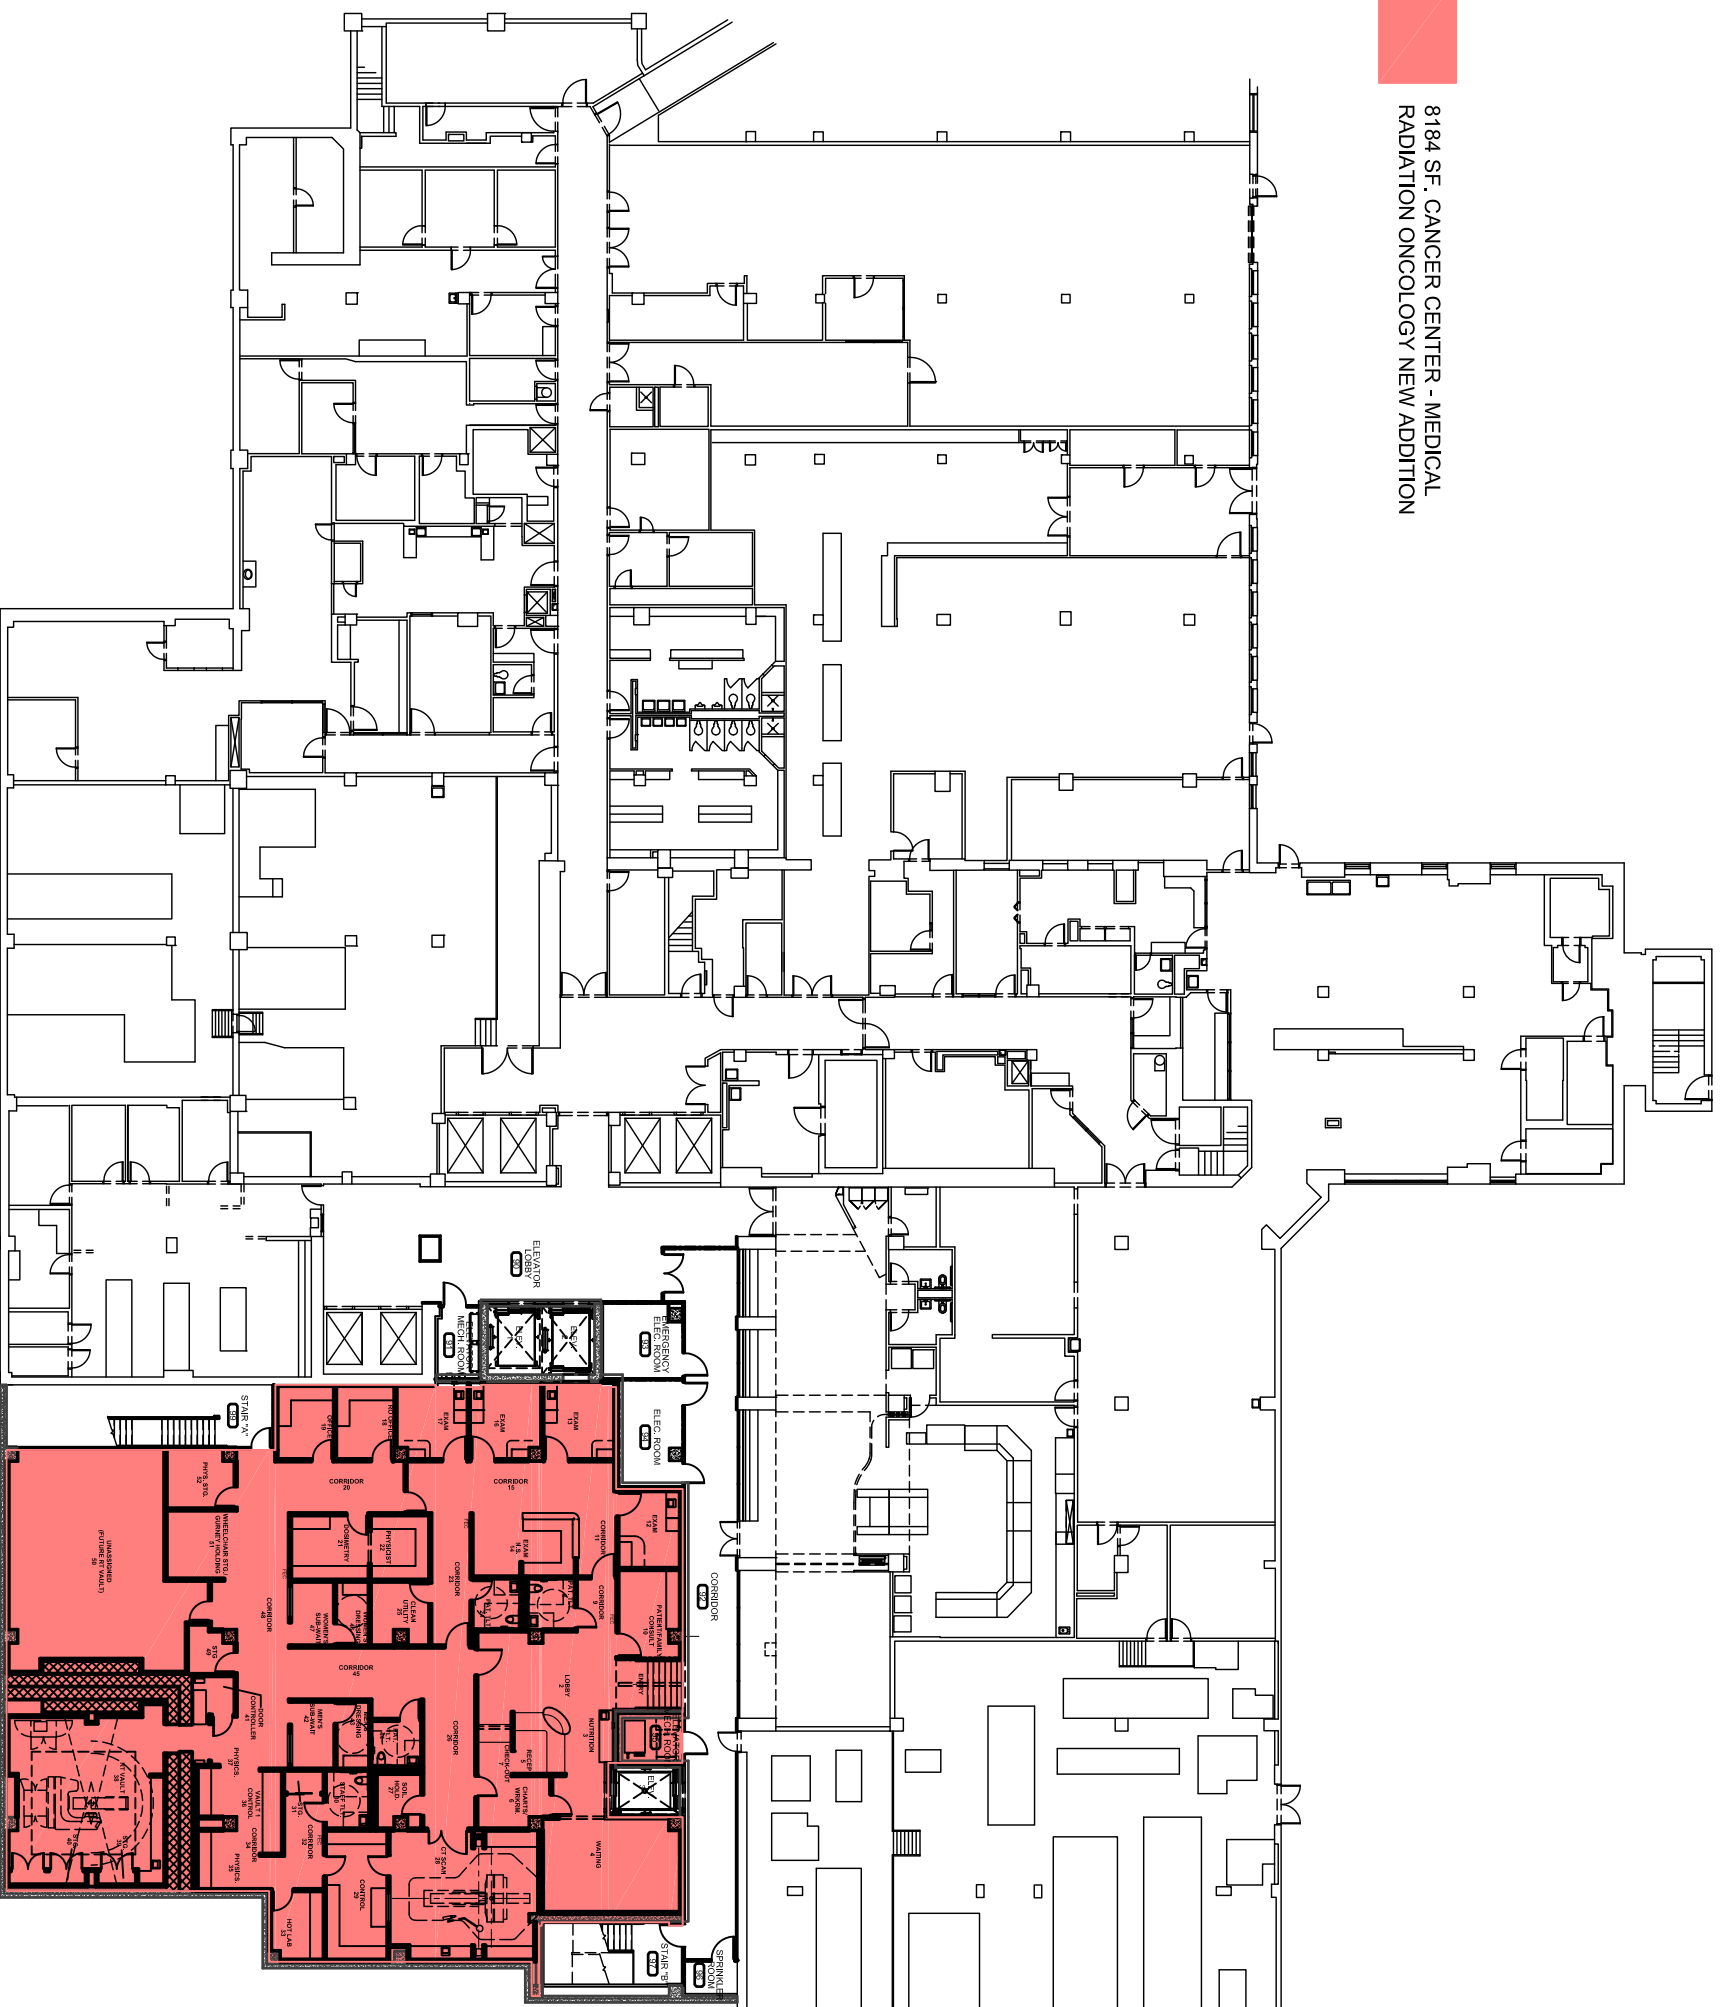

01 NEW BASEMENT FLOOR PLAN
SCALE: N.T.S.

LAWRENCE HOSPITAL CENTER

CANCER CENTER & OPERATING ROOM RELOCATION

03-30-2011