


8523 SF. CANCER CENTER - MEDICAL
ONCOLOGY NEW ADDITION

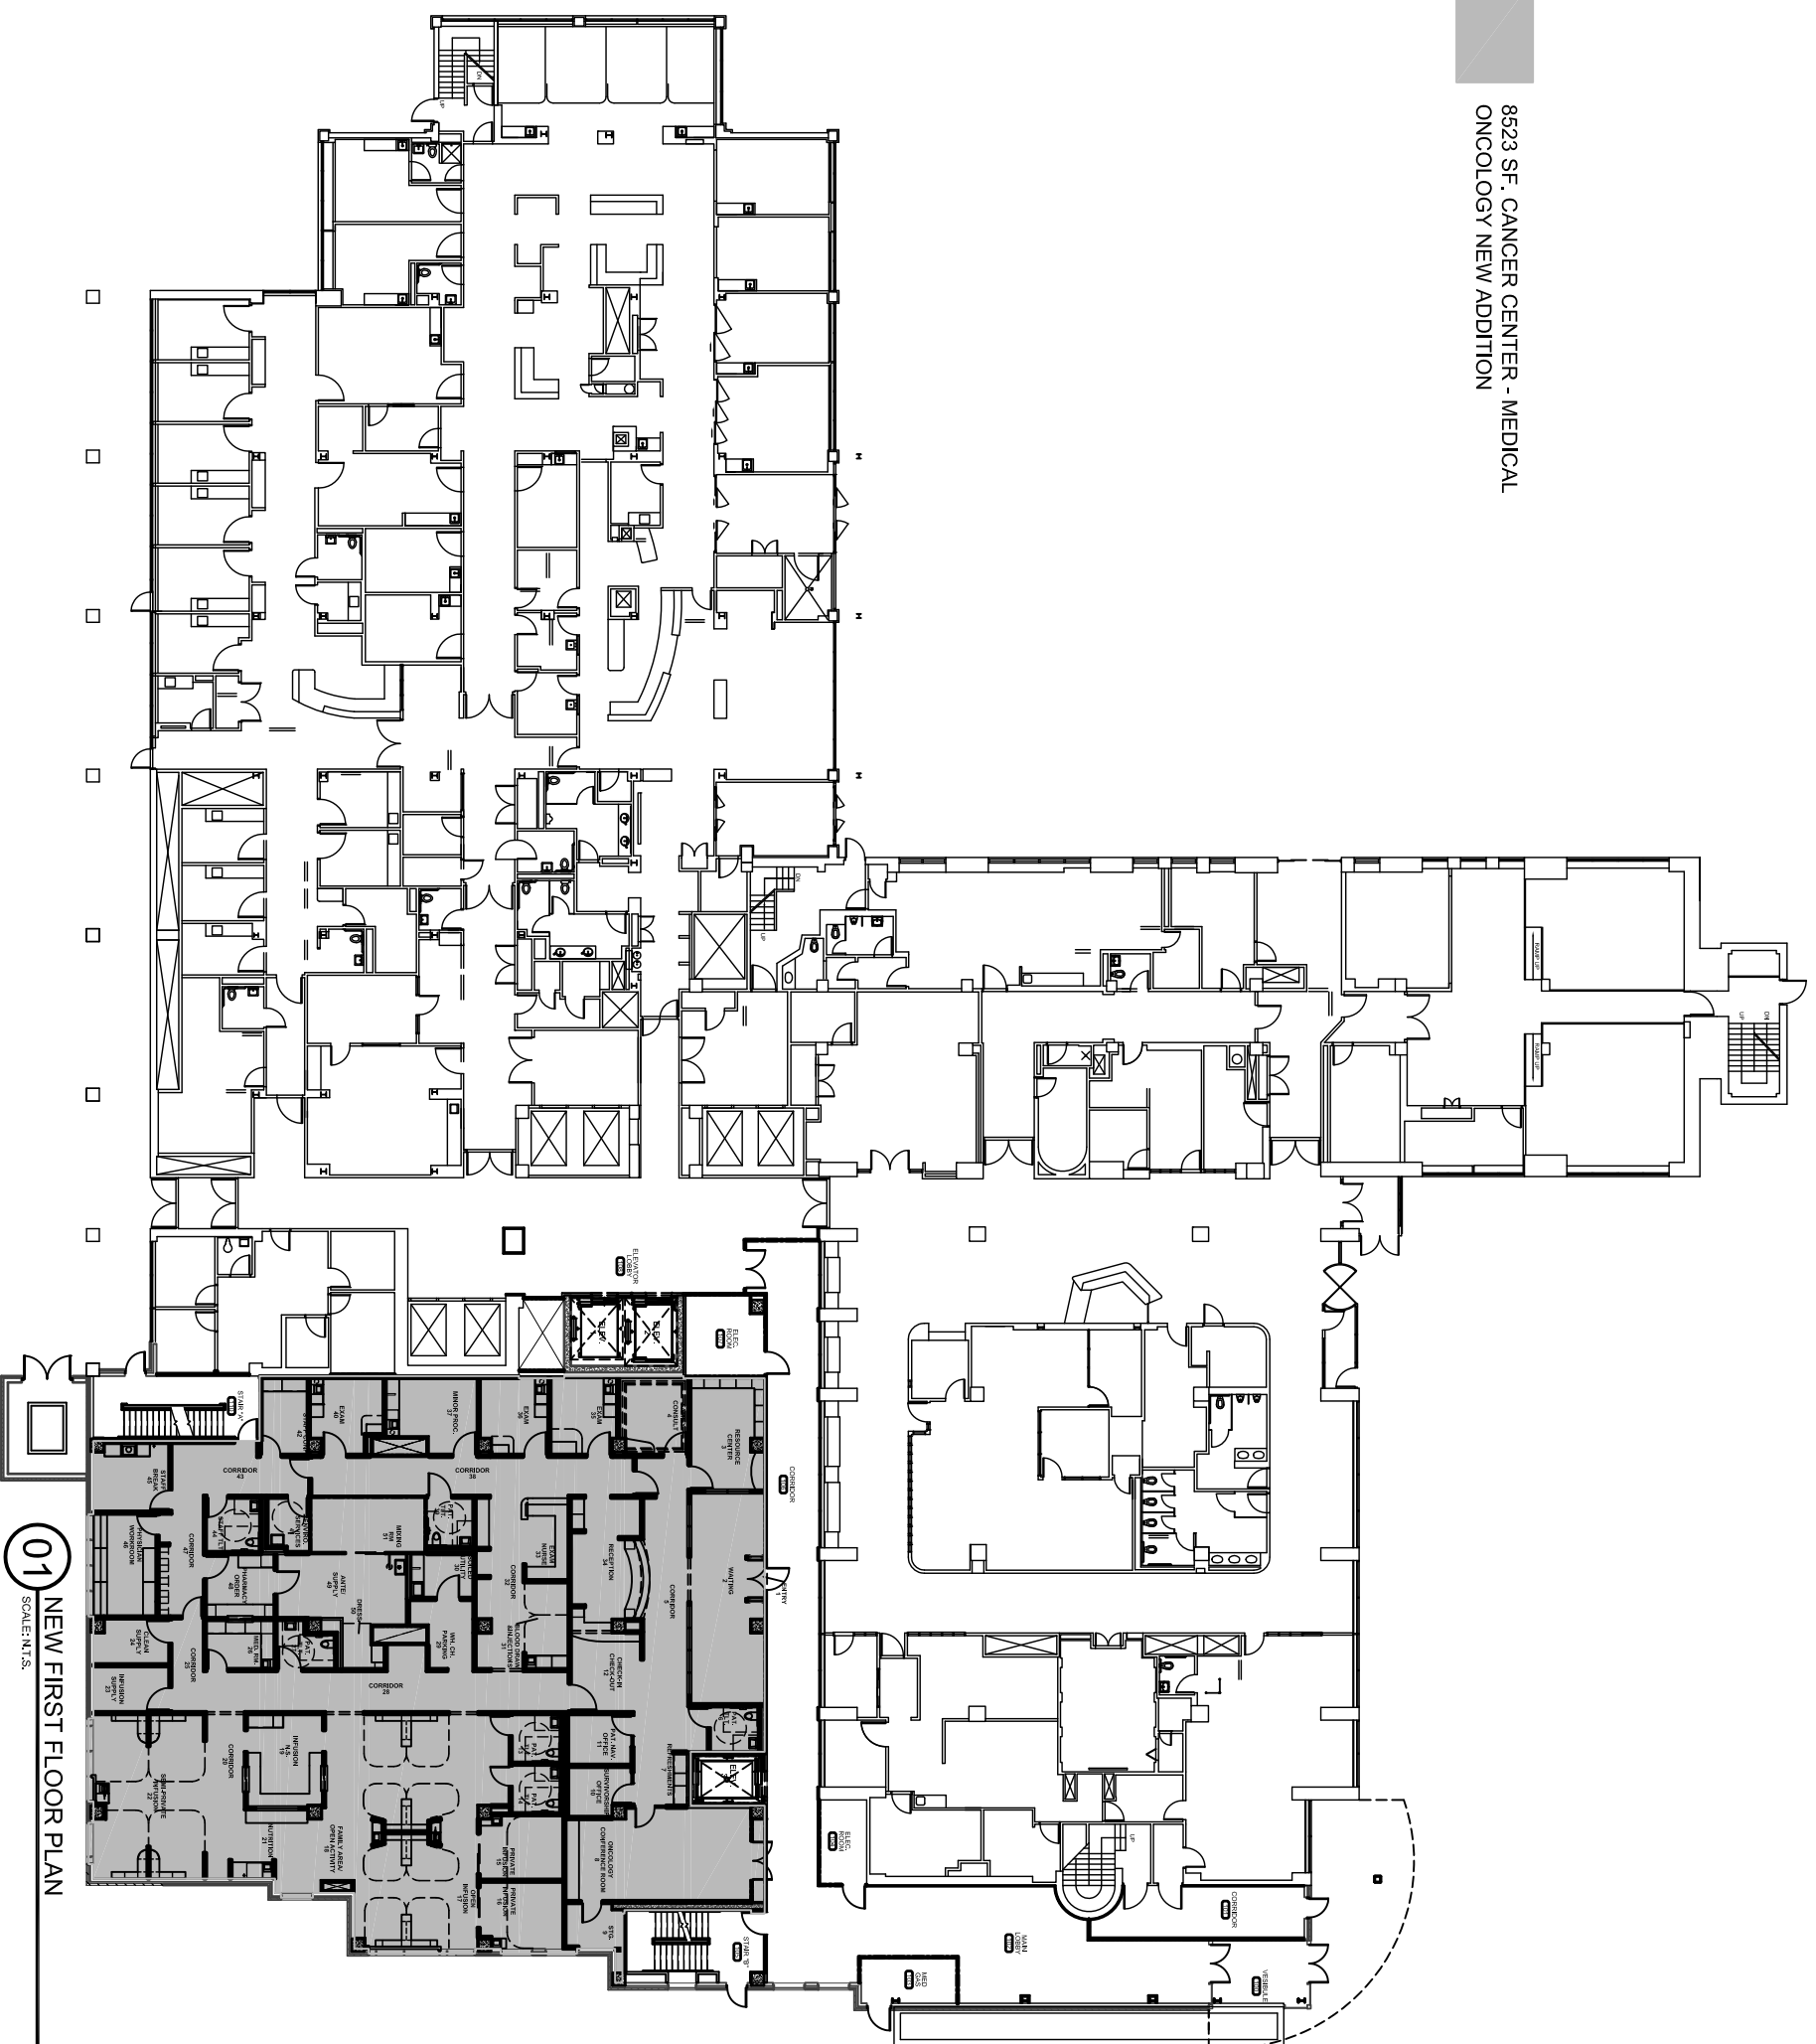

01 NEW FIRST FLOOR PLAN
SCALE: N.T.S.

LAWRENCE HOSPITAL CENTER
CANCER CENTER & OPERATING ROOM RELOCATION

03-30-2011