


REVISIONS	NO.	DATE	BY

PROJECT NO: 2009-09
DATE: 3-15-2010
DRAWN BY: CS

SHEET NO.
L-3

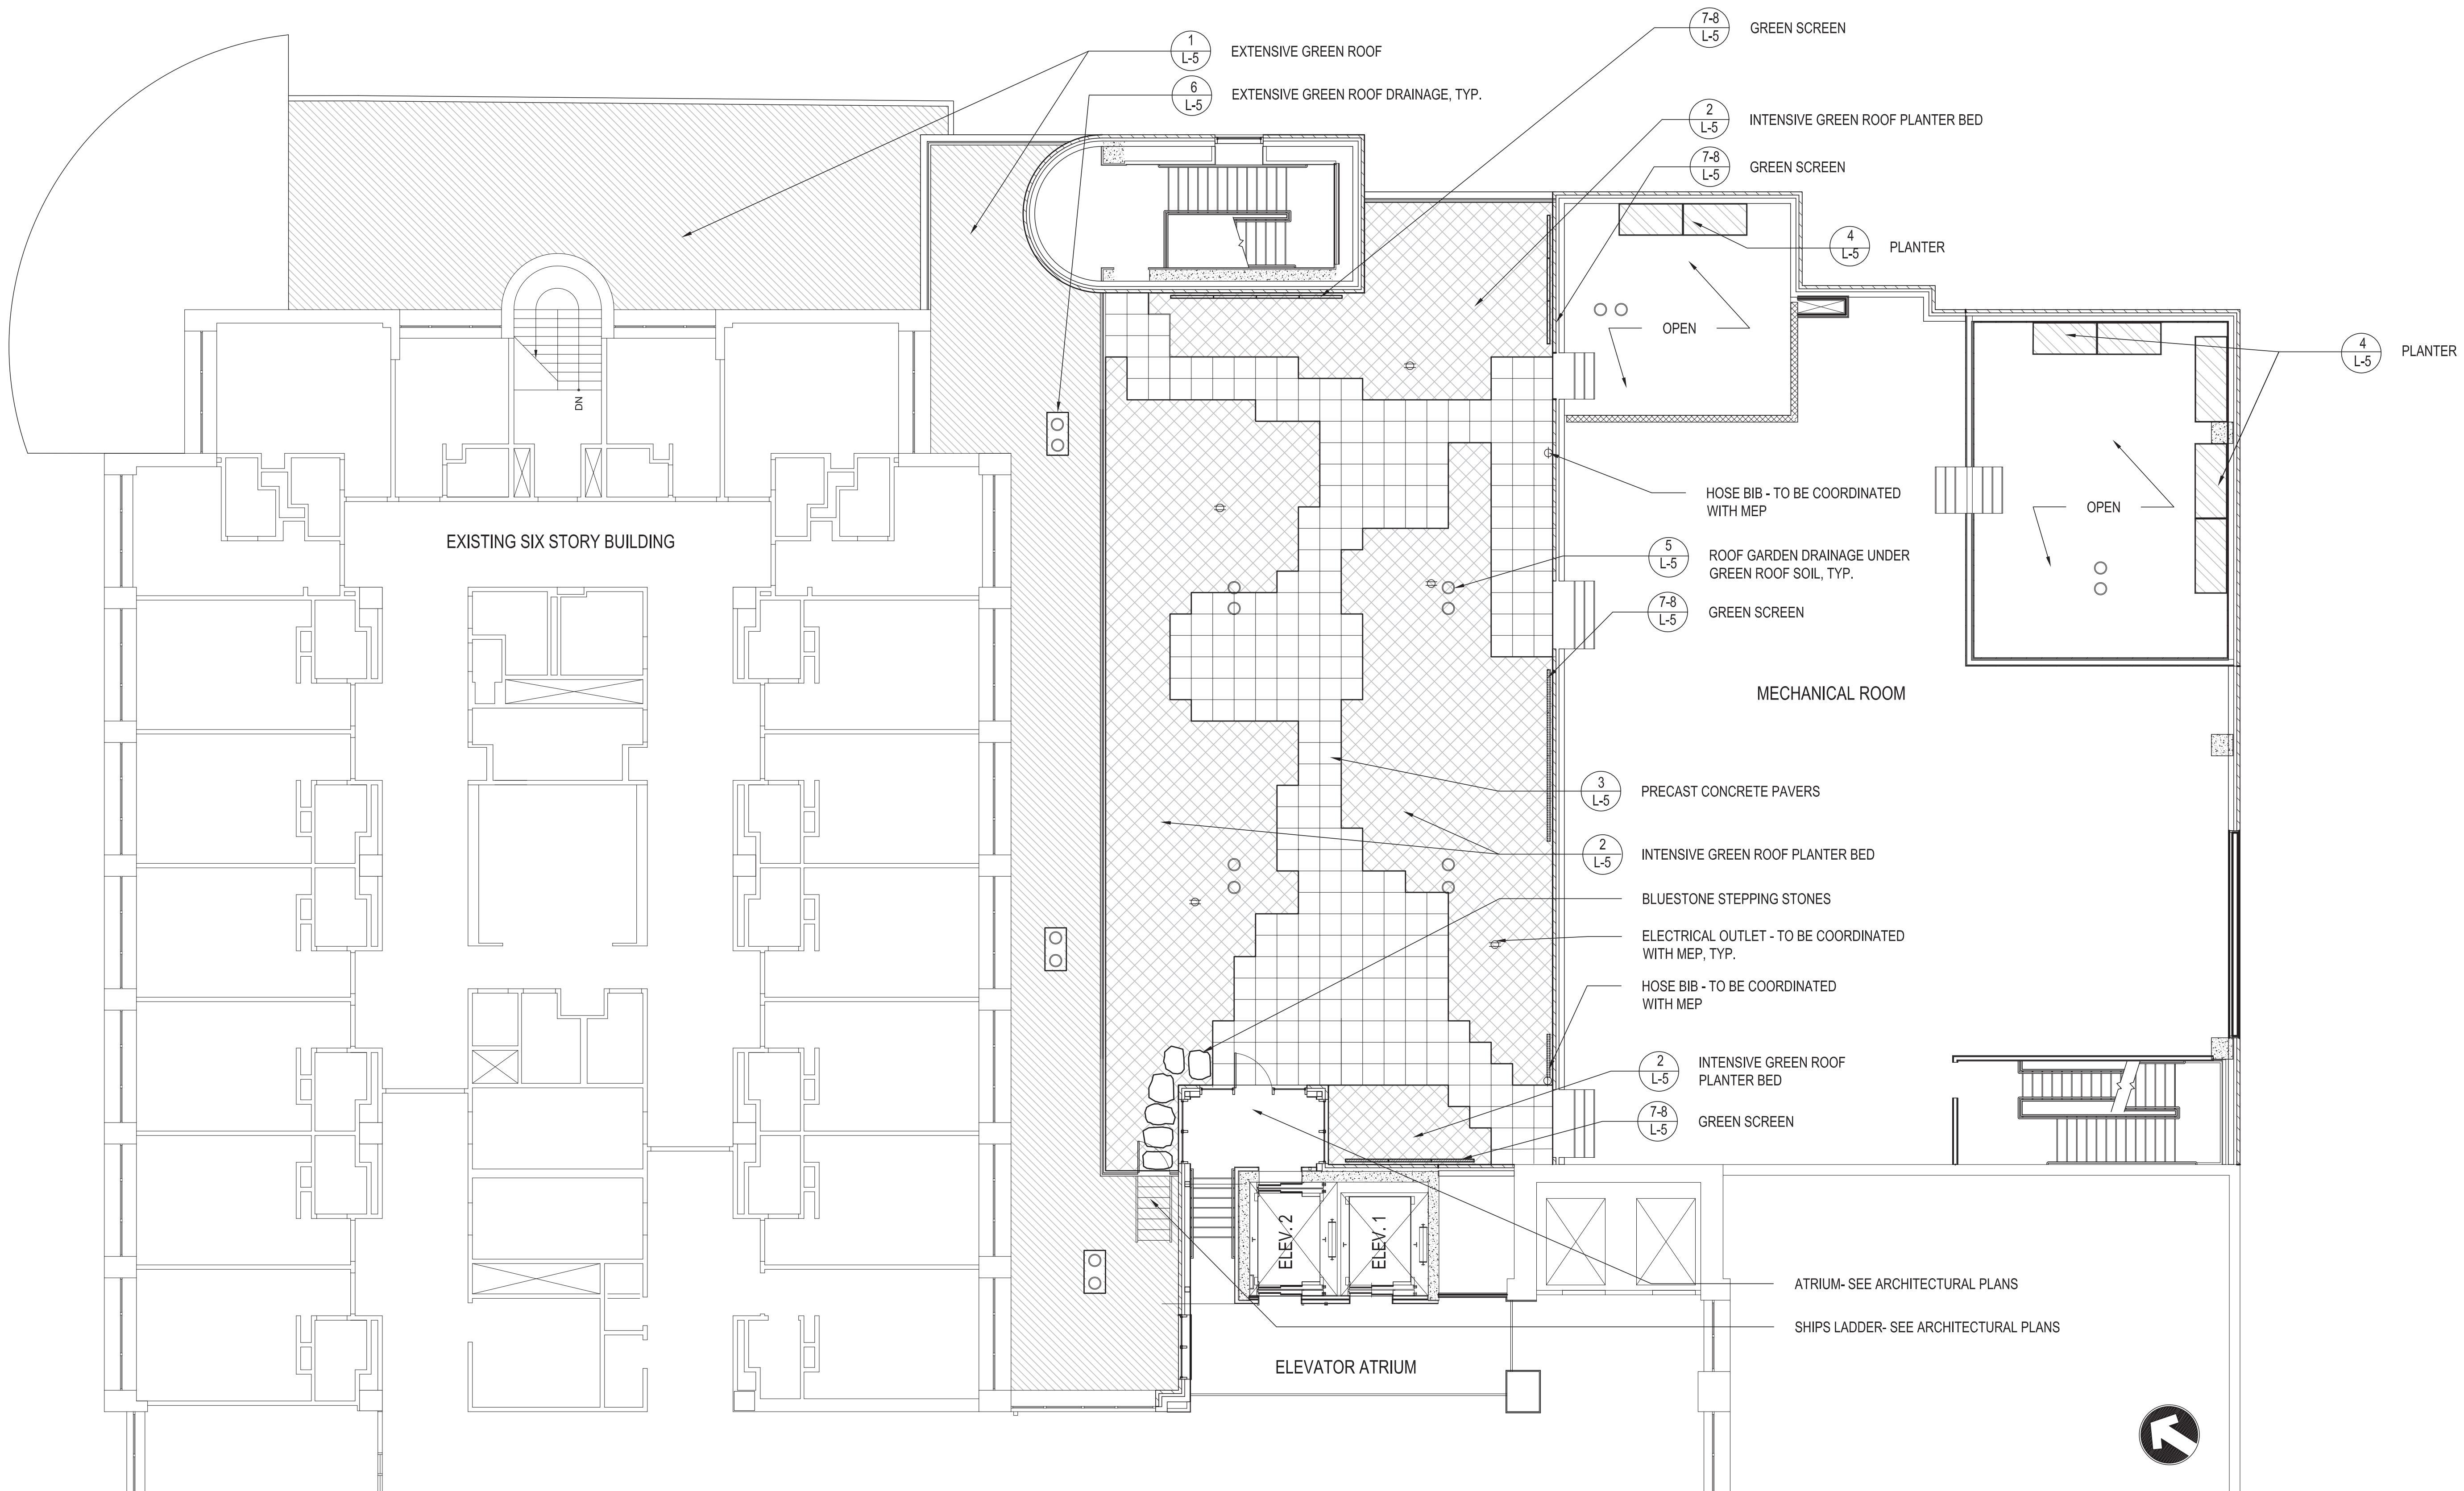

GREEN ROOF AND GARDEN MATERIALS PLAN

SCALE :1/8" = 1'

LEGEND

	PLANTERS		HOSE BIB		GREEN SCREEN
	INTENSIVE GREEN ROOF PLANTER BED		ELECTRICAL OUTLET		
	EXTENSIVE GREEN ROOF		ROOF DRAIN - PRIMARY AND SECONDARY		
			BLUESTONE STEPPING STONES		

THIS DRAWING IS NOT INTENDED FOR BIDDING, REGULATORY APPROVAL, PERMIT, OR CONSTRUCTION PURPOSES.