

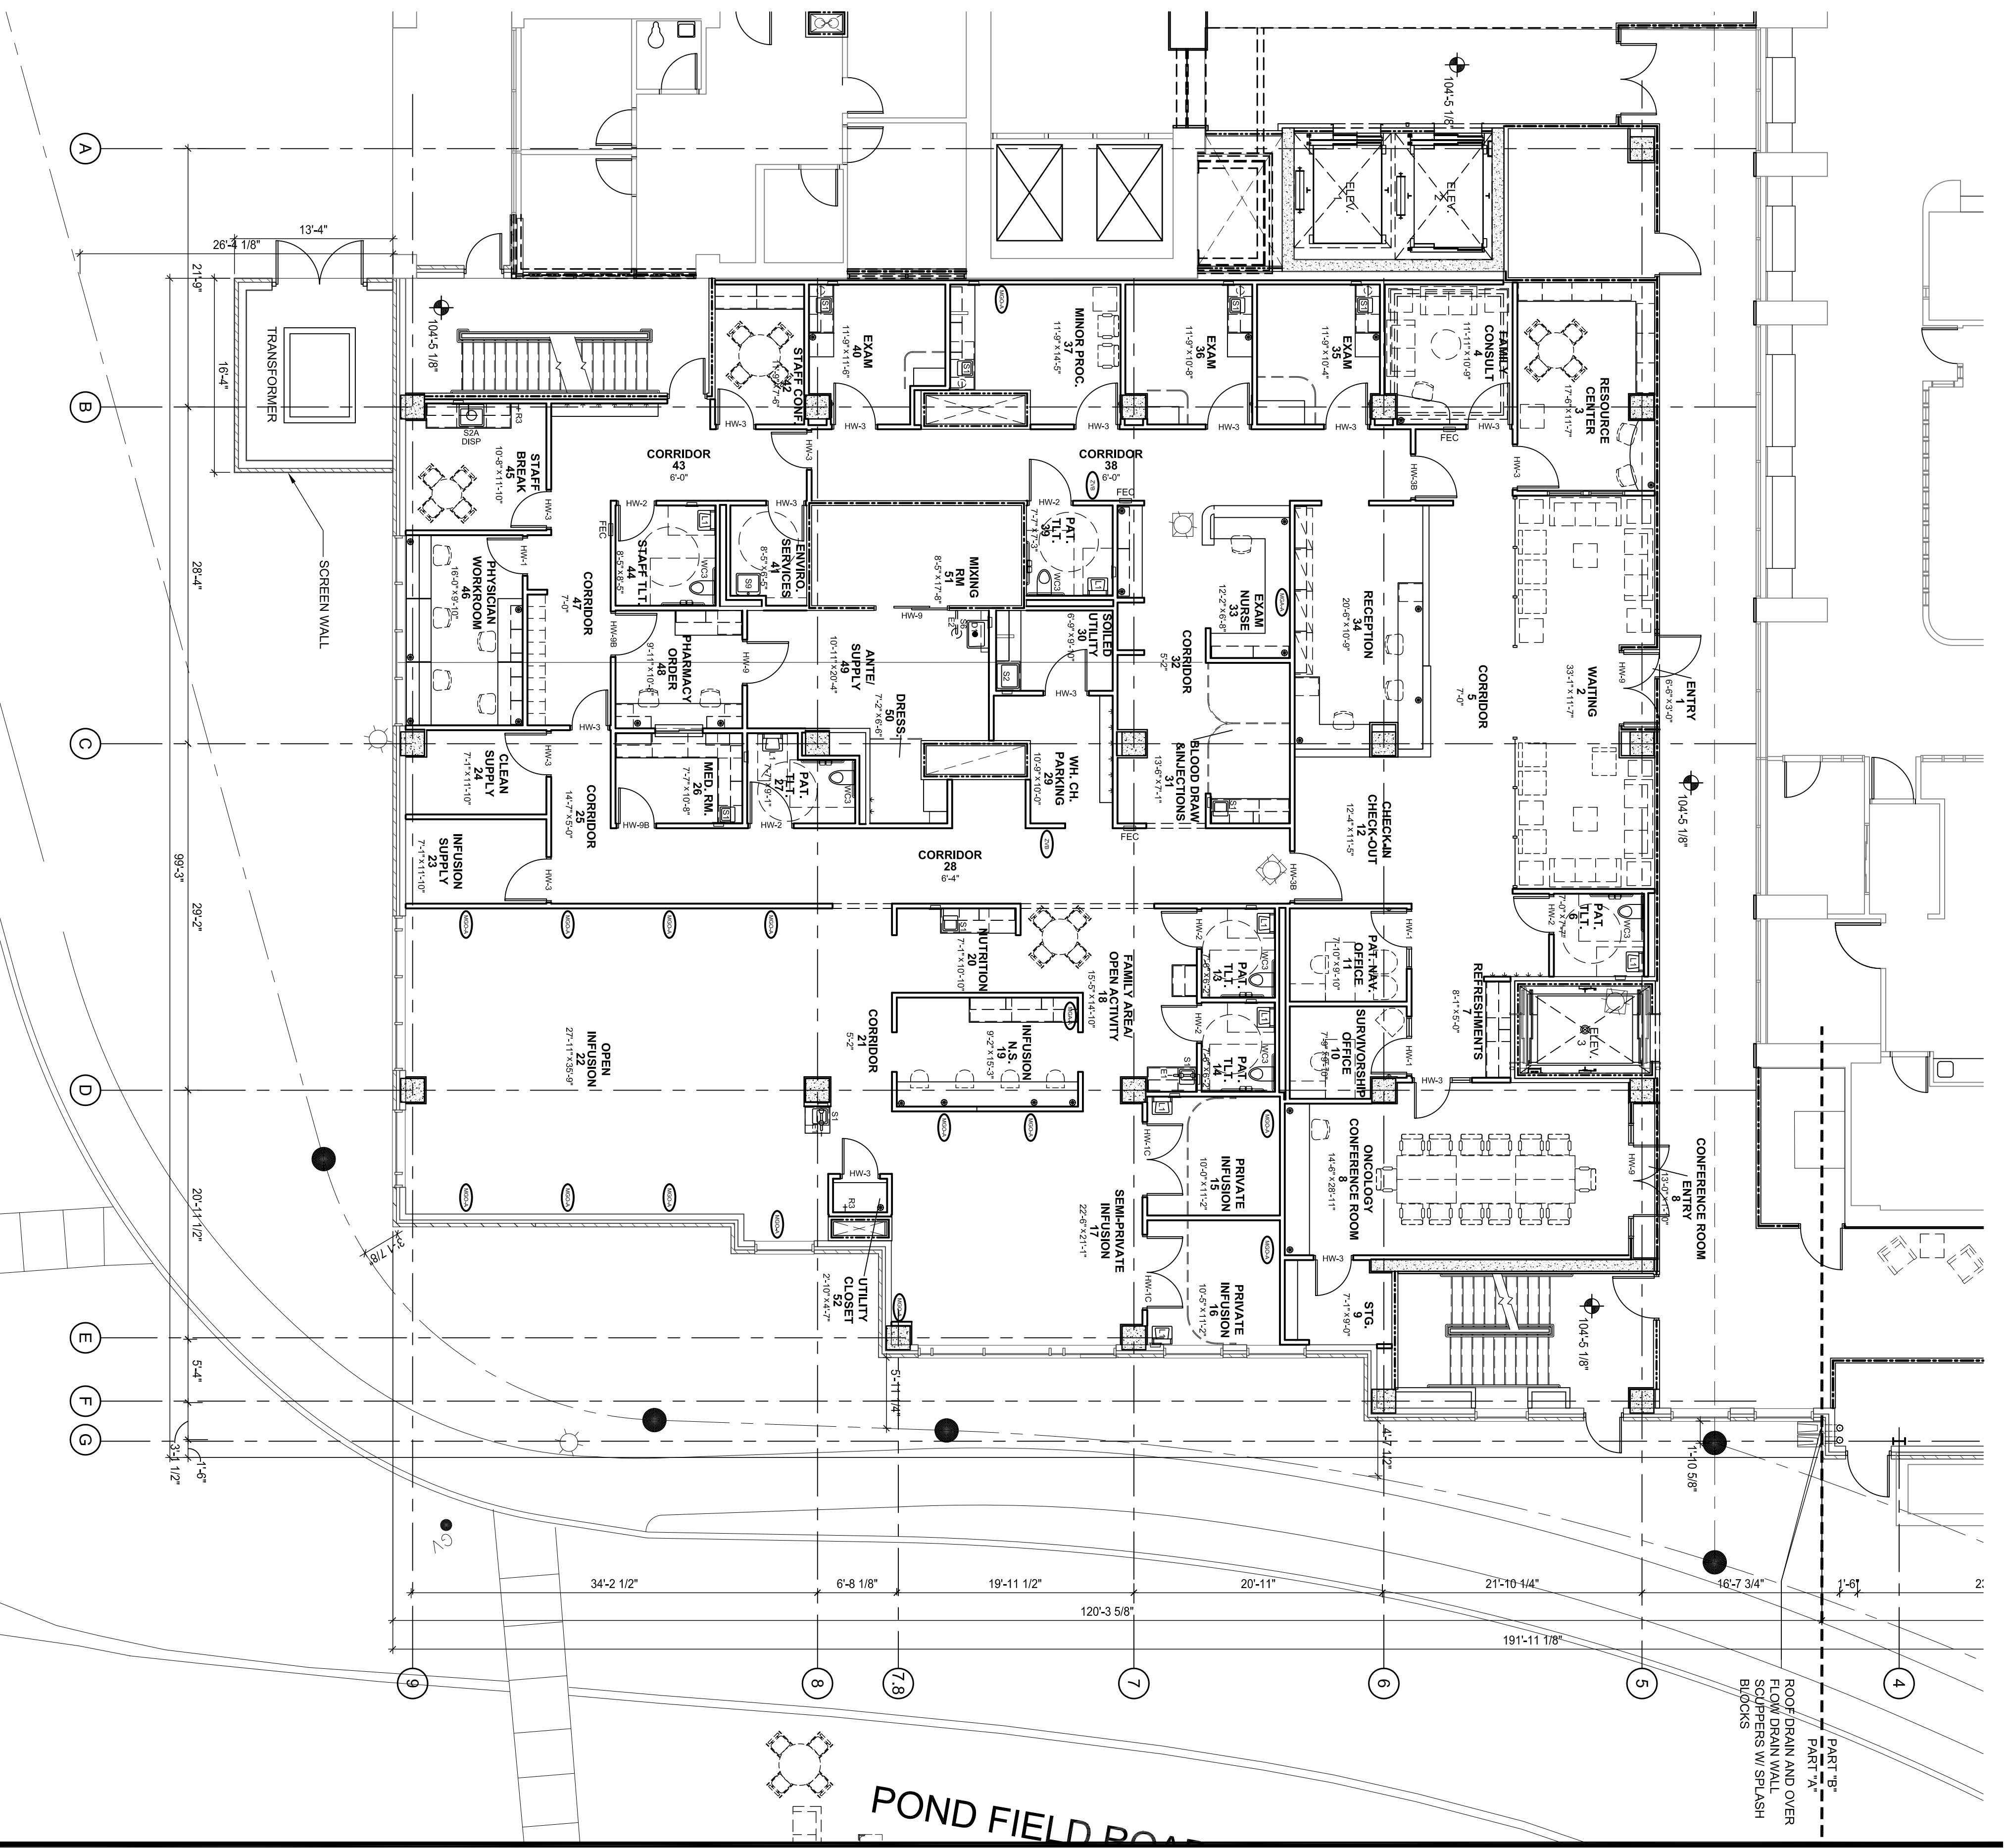


01 FIRST FLOOR PLAN PART "B"
SCALE: 1/8" = 1'-0"

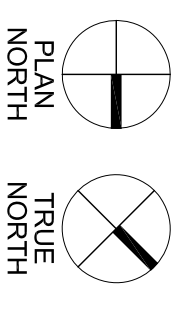

01 FIRST FLOOR PLAN PART "A"
SCALE: 1/8" = 1'-0"

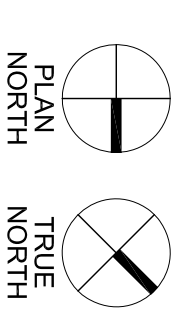


THIS DRAWING IS NOT INTENDED FOR BIDDING, PERMIT, OR CONSTRUCTION PURPOSES.

**LAWRENCE HOSPITAL CENTER
CANCER CENTER & OPERATING ROOM RELOCATION**
55 PALMER AVENUE
BRONXVILLE, NY 10708

THIS DOCUMENT IS THE PROPERTY OF LHS FACILITIES DEVELOPMENT GROUP INC. & SHALL NOT BE USED WITHOUT LHS FACILITIES DEVELOPMENT GROUP INC. EXPRESS WRITTEN CONSENT

GLENN D. DEAN - ARCHITECT
5308 W. PLANO PARKWAY
PLANO, TX 75093 - 4821
PHONE: 972-381-4373
STATE OF NEW YORK # 026558

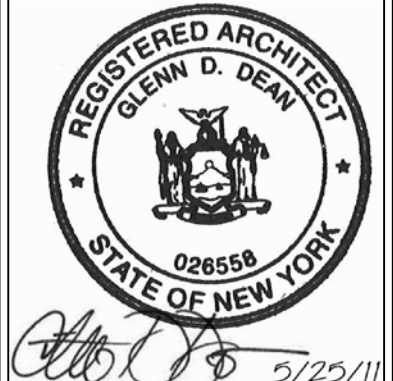

REVISIONS			
NO.	DATE	BY	
1	REV-3 05-25-11	BH	

PROJECT NO: 2008-009
DATE: 02-04-2011
DRAWN BY: BH
SHEET NO. A-3