

CANCER CENTER & SURGERY RELOCATION

PREPARED FOR

LAWRENCE HOSPITAL CENTER

VILLAGE OF BRONXVILLE, TOWN OF EASTCHESTER
WESTCHESTER COUNTY, NEW YORK

AUGUST 2011



MOUNT VERNON QUADRANGLE MAP 1979

LOCATION MAP
SCALE: 1"=2000'

RECORD OWNER:
LAWRENCE HOSPITAL CENTER
55 PALMER AVENUE
BRONXVILLE, NY
PHONE: (914) 787-6050

APPLICANT:
LAWRENCE HOSPITAL CENTER
55 PALMER AVENUE
BRONXVILLE, NY
PHONE: (914) 787-6050

TAX MAP INFORMATION:
VILLAGE OF BRONXVILLE, TOWN OF
EASTCHESTER COUNTY
SECTION 2, BLOCK 5, LOTS 4 & 5


AREA:
PROPERTY ACREAGE : 3.54 ACRES
PROJECT ACREAGE : 0.73 ACRES

ARCHITECT:
LILLIBRIDGE
LHS FACILITIES DEVELOPMENT GROUP, INC.
5308 W. PLANO PKWY
PLANO, TX 75093
PHONE: (972) 248-9100

LANDSCAPE ARCHITECT:
MARK K. MORRISON
LANDSCAPE ARCHITECTURE, PC
124 SOUTH STREET, STE. 403
NEW YORK, NY 10003
PHONE: (212) 629-9711

SITE CIVIL ENGINEER:
CHAZEN ENGINEERING & LAND SURVEYING CO., P.C.
21 FOX STREET, POUGHKEEPSIE, NY 12601
PHONE: (845) 454-3980


Dig Safely, New York
Call Before You Dig
Wait The Required Time
Confirm Utility Response
Dig With Care
800-962-7962
www.digsafelyny.com

 


ORIGINAL SCALE IN INCHES

| PAGE NO. | SHEET NO. | DESCRIPTION |
|----------|-----------|--|
| 1 | T-01 | TITLE PAGE |
| 2 | C-01 | EXISTING CONDITIONS PLAN |
| 3 | C-02 | TREE IDENTIFICATION & REMOVAL PLAN |
| 4 | C-03 | DEMOLITION PLAN |
| 5 | C-04 | SITE PLAN-OVERALL |
| 6 | C-05 | SITE PLAN |
| 7 | C-06 | UTILITY PLAN |
| 8 | C-07 | EROSION & SEDIMENT CONTROL PLAN |
| 9 | C-08 | NOTES & DETAILS - EROSION & SEDIMENT CONTROL |
| 10 | C-09 | WCDOH DETAILS |
| 11 | C-10 | WCDOH DETAILS AND NOTES |
| 12 | C-11 | SITE DETAILS AND NOTES |
| 13 | C-12 | SITE DETAILS |
| 14 | L-1 | PLANTING PLAN |
| 15 | L-2 | ROOF GARDEN PLAN |
| 16 | L-3 | GREEN ROOF AND GARDEN MATERIALS PLAN |
| 17 | L-4 | GREEN ROOF AND GARDEN PLANTING PLAN |
| 18 | L-5 | LANDSCAPE DETAILS |

THIS DOCUMENT IS THE PROPERTY OF LHS GROUP INC. & SHALL NOT BE USED WITHOUT LHS WRITTEN CONSENT

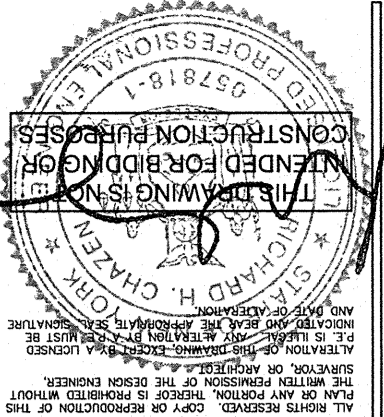

THE CHAZEN COMPANIES
Engineers/Surveyors
Planners
Environmental Scientists
Landscape Architects
TCC PROJECT NO. 81050.00

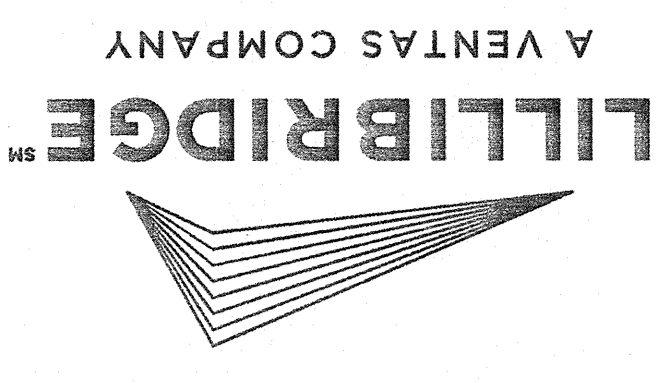

LAWRENCE HOSPITAL CENTER
CANCER CENTER & OPERATING ROOM RELOCATION
55 PALMER AVENUE
BRONXVILLE, NY 10708

| NO. | DATE | BY |
|-----|------|----|
| | | |
| | | |
| | | |
| | | |
| | | |
| | | |
| | | |
| | | |
| | | |

REVISIONS
PROJECT NO: 2009-09
DATE: 08/18/2011
DRAWN BY: SDMM/MGC

1
T-01
TITLE PAGE
SCALE: AS SHOWN

SHEET NO.
T-01

FOR PLANNING BOARD REVIEW