




1 EXTENSIVE GREEN ROOF
L-5 SCALE: NTS

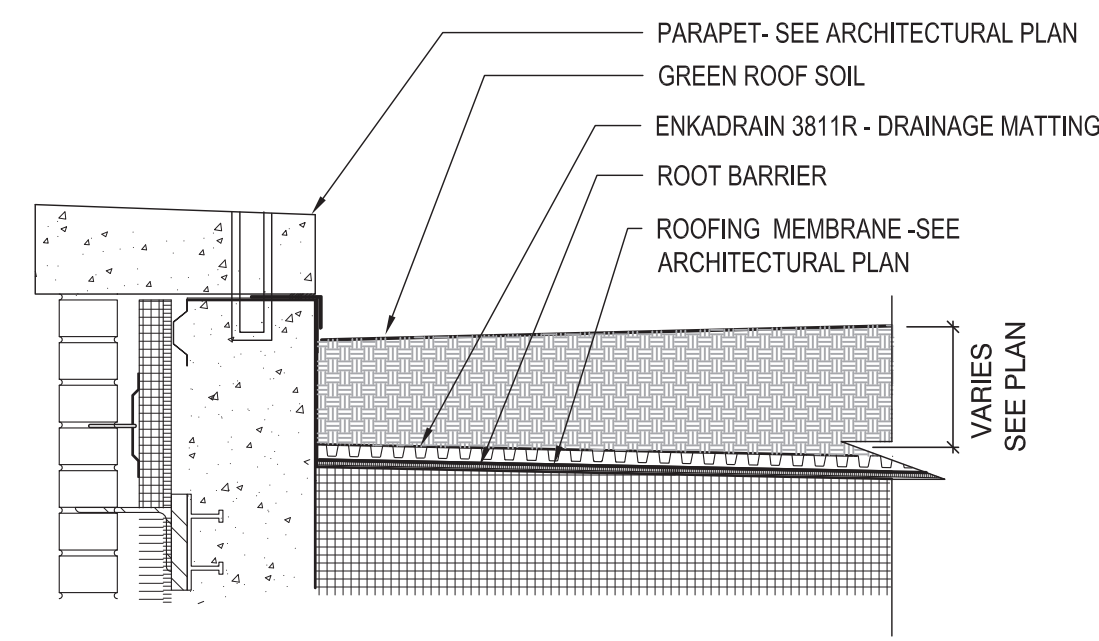


2 ROOF GARDEN SECTION
L-5 SCALE: NTS

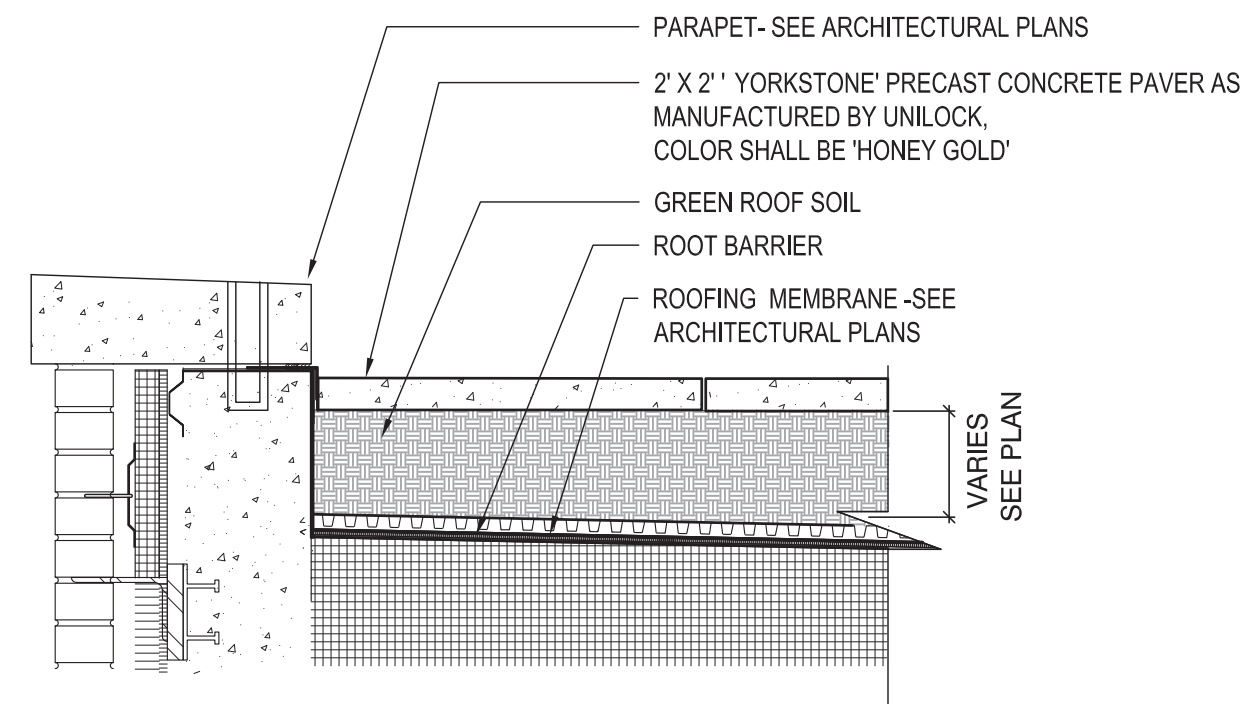


3 PAVERS ON SOIL
L-5 SCALE: NTS

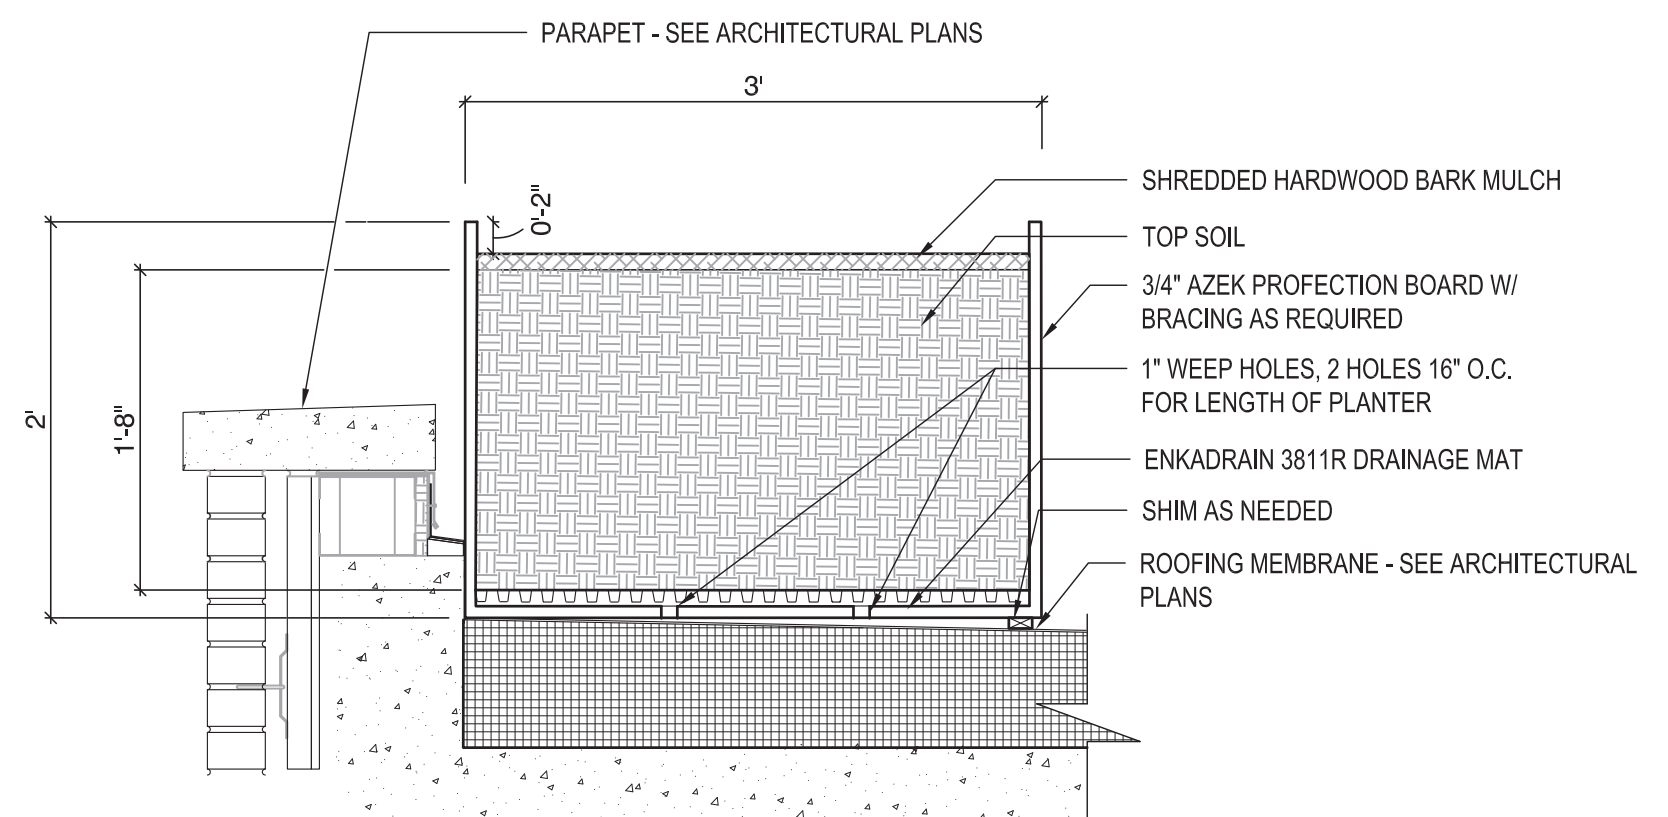


4 PLANTER
L-5 SCALE: NTS

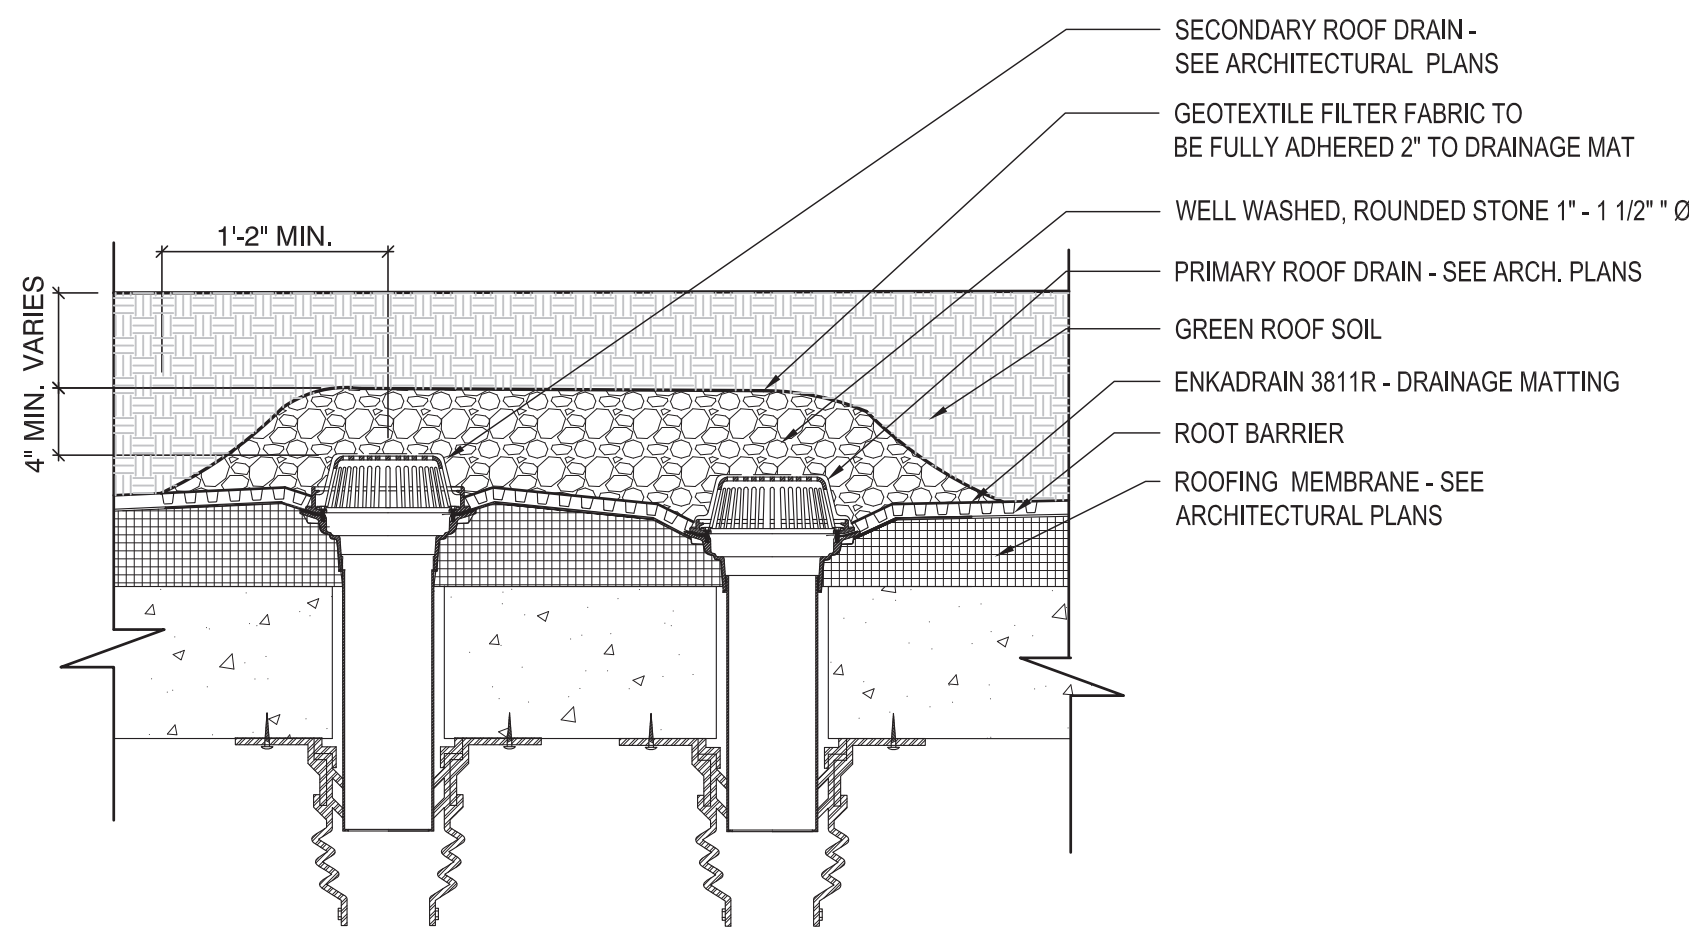


5 ROOF GARDEN DRAINAGE
L-5 SCALE: NTS

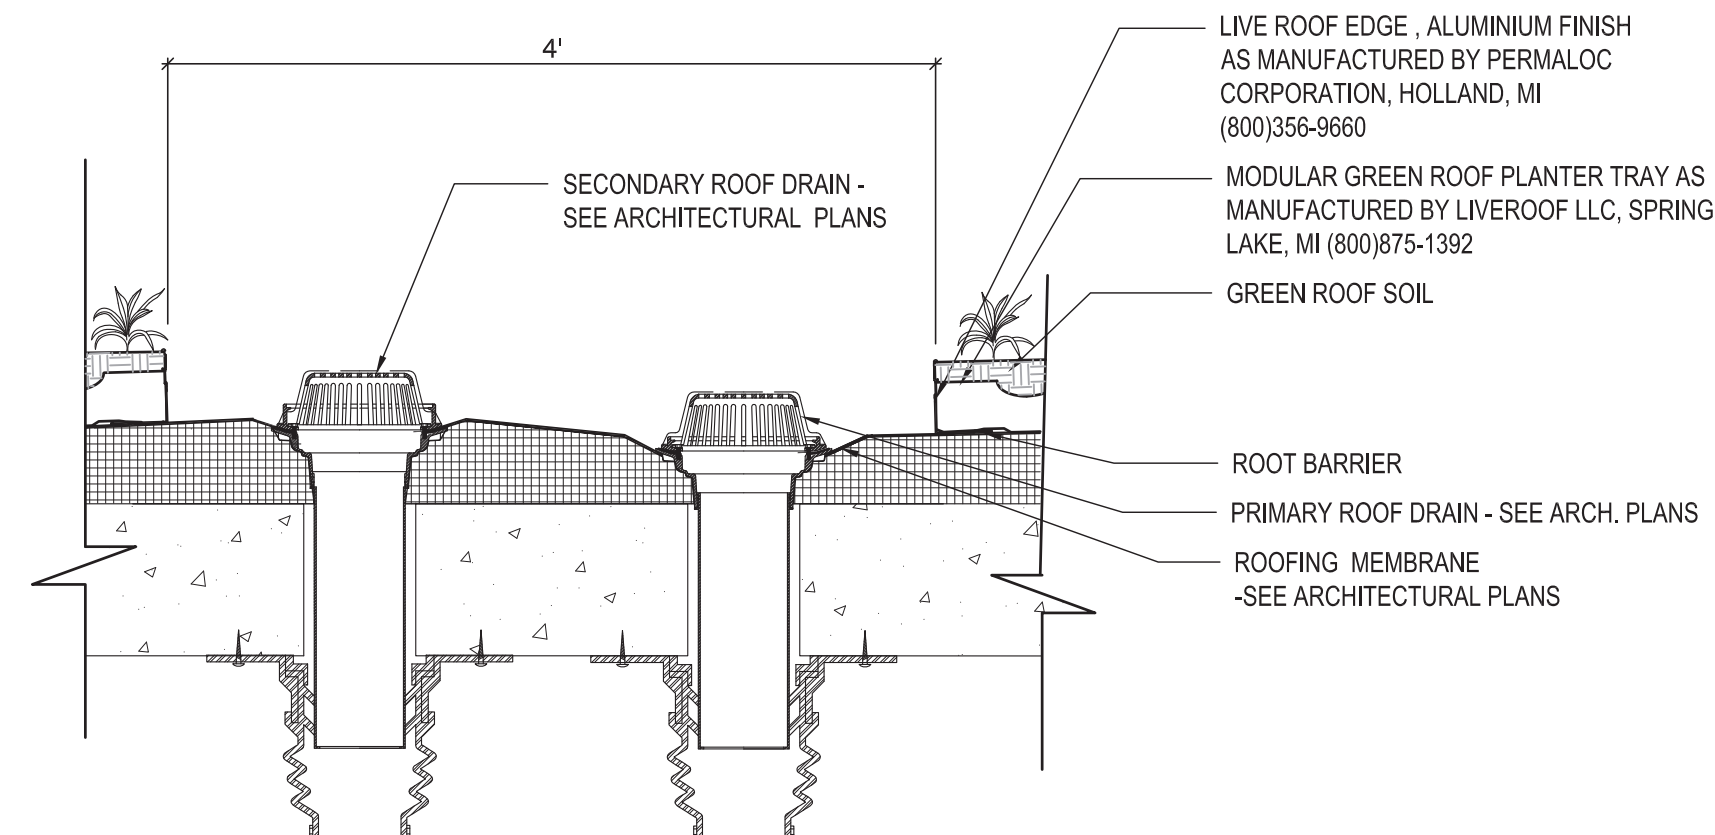


6 EXTENSIVE ROOF DRAINAGE
L-5 SCALE: NTS

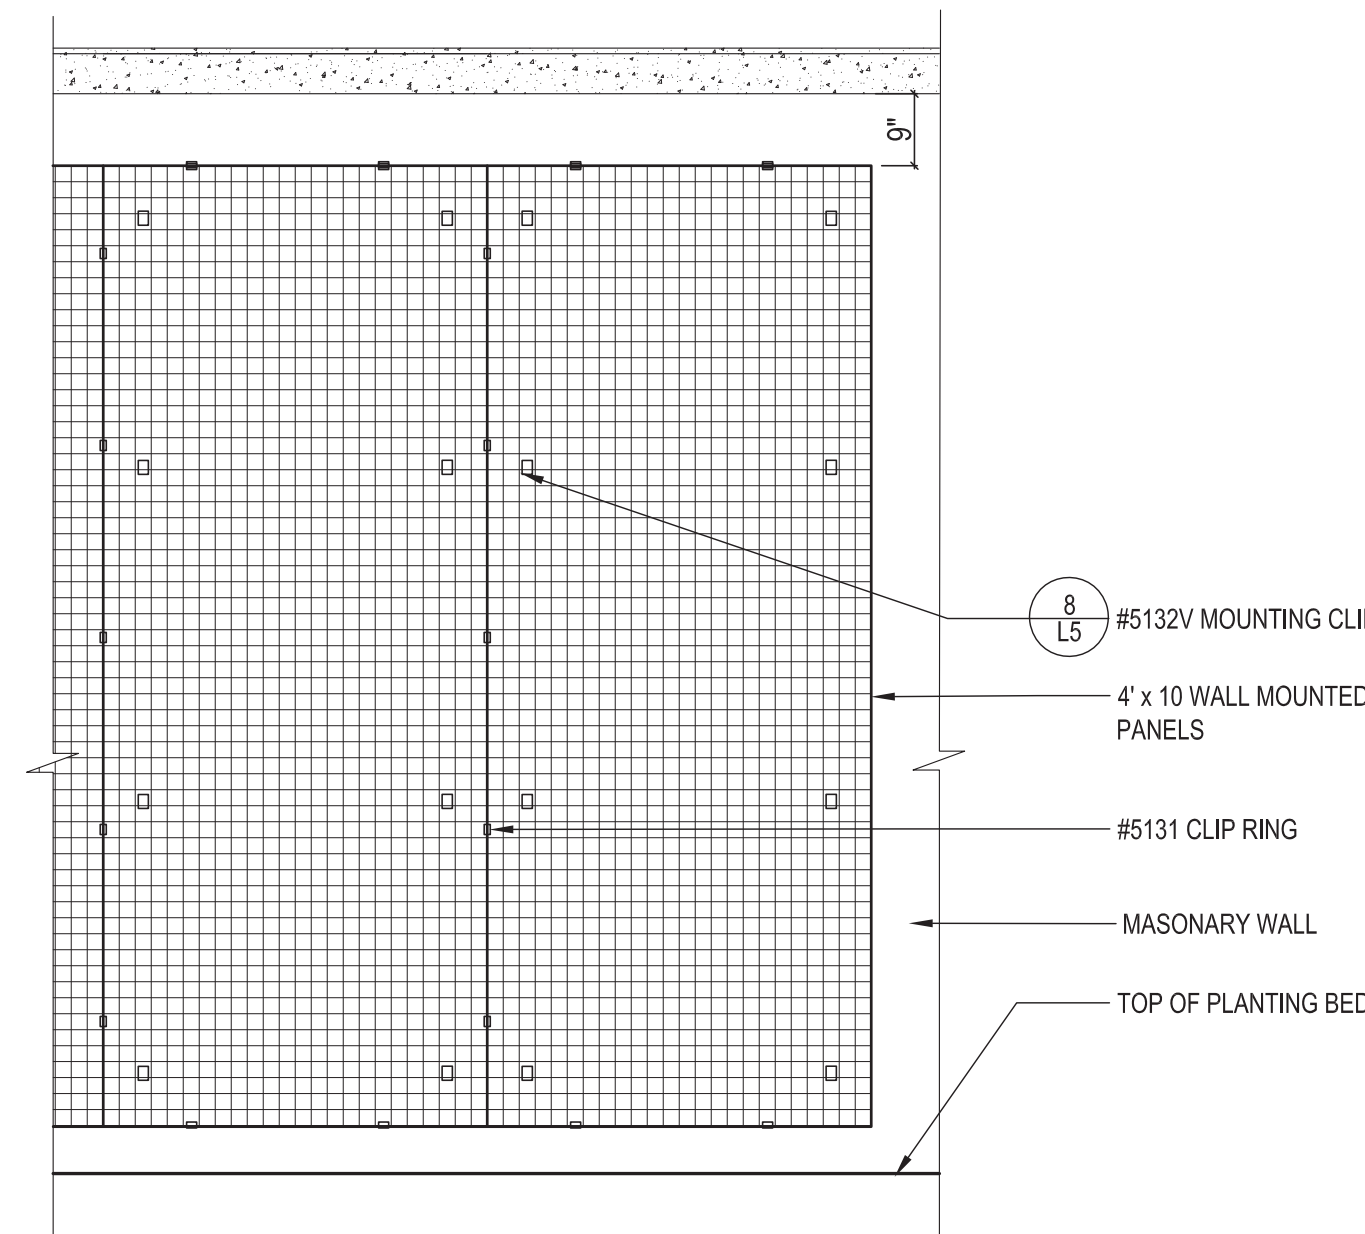


7 GREEN SCREEN ELEVATION
L-5 SCALE: NTS

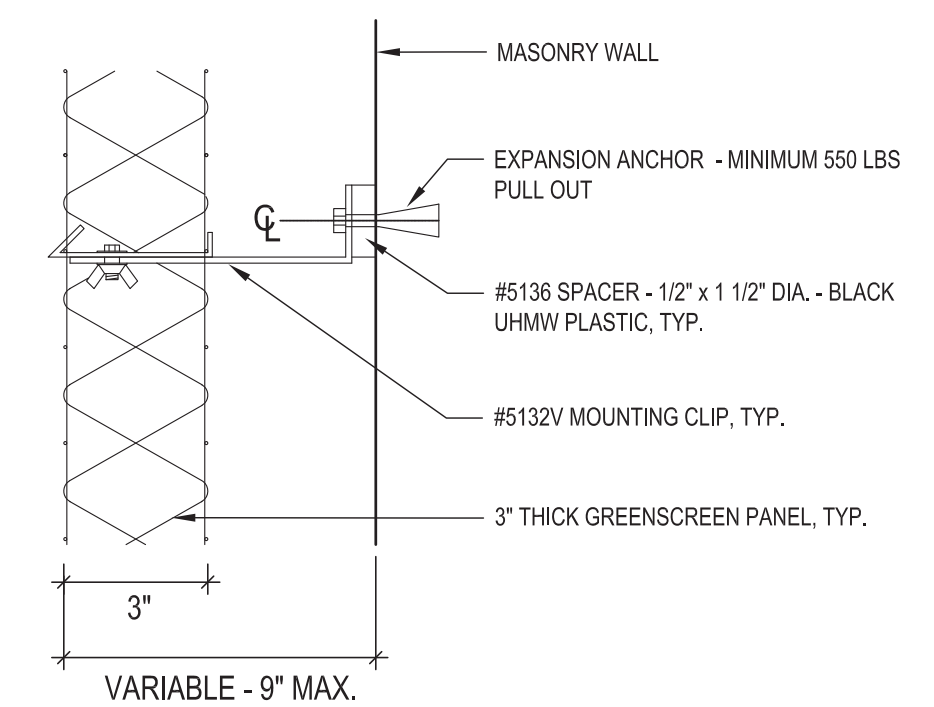

8 GREEN SCREEN ATTACHEMENT
L-5 SCALE: NTS

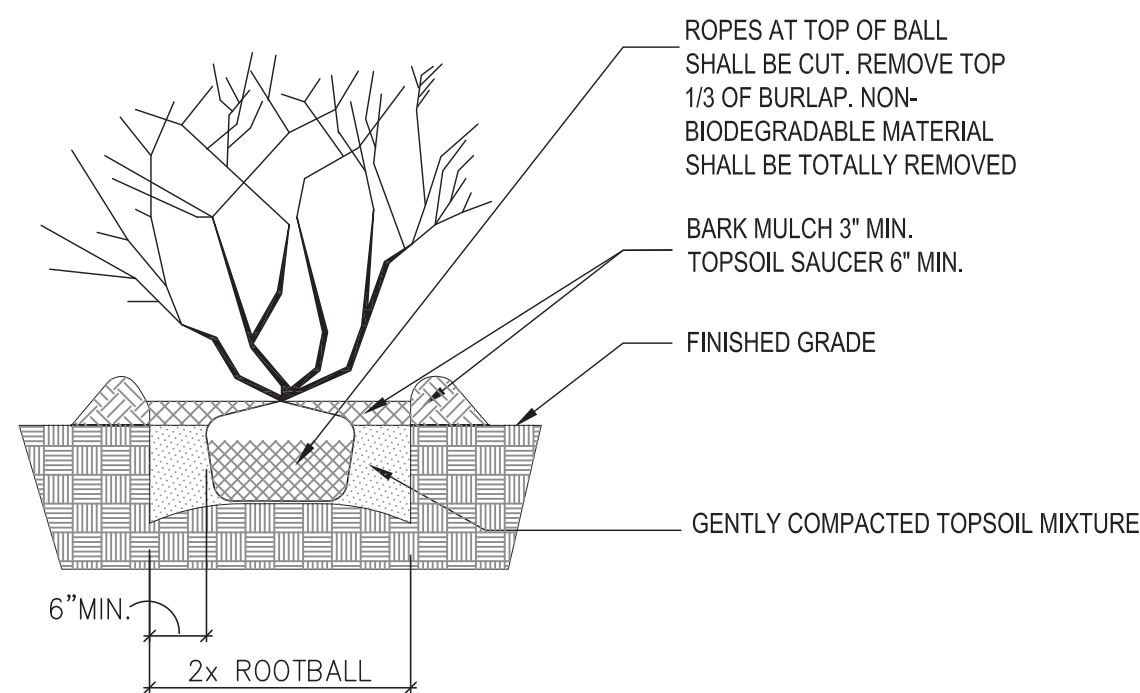

9 SHRUB PLANTING
L-5 SCALE: NTS

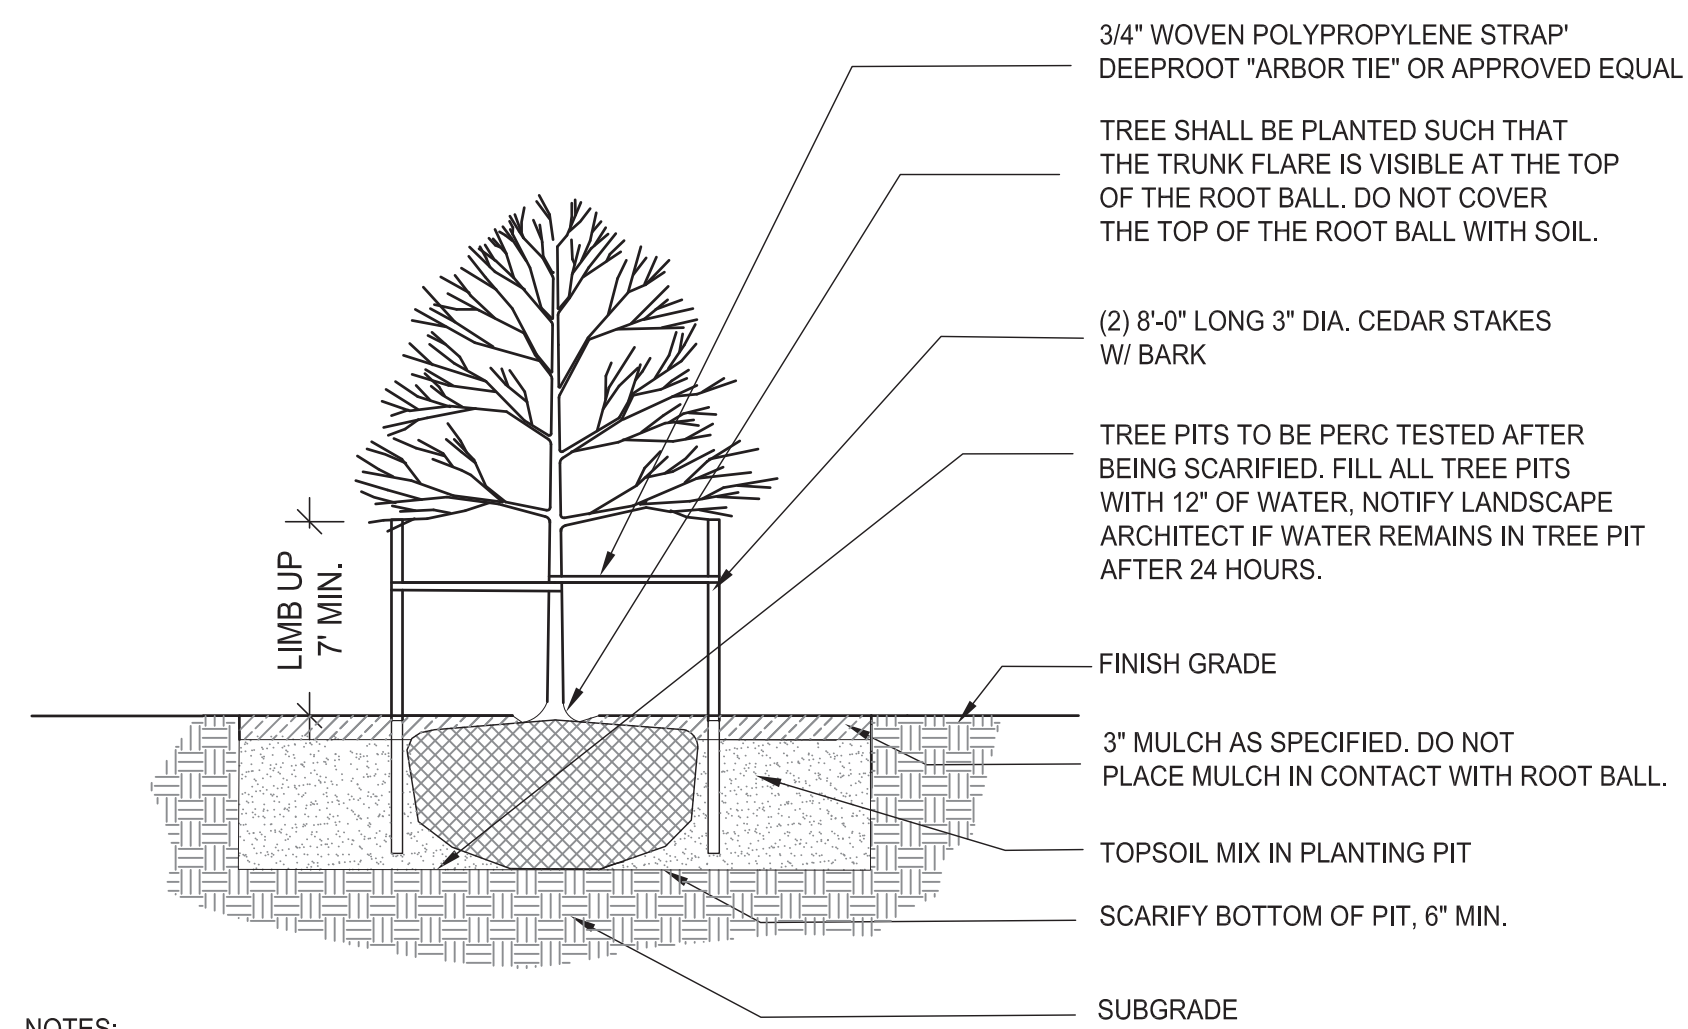

NOTES:
1. DO NOT CUT LEADER.
2. DO NOT PRUNE BRANCHES UNLESS BY THE DIRECTION OF THE LANDSCAPE ARCHITECT.
3. IF ROOT BALL IS WRAPPED IN PLASTIC OR NON-BIODEGRADABLE MATERIAL, REMOVE ENTIRE WRAP. IF WRAPPED IN BURLAP, CUT AND FOLD DOWN AT LEAST 1/3 OF TOP.
4. TAMP SOIL AROUND ROOT BALL BASE FIRMLY WITH FOOT PRESSURE SO THAT ROOT BALL DOES NOT SHIFT.

10 MAJOR TREE PLANTING
L-5 SCALE: NTS

REVISIONS	NO.	DATE	BY

PROJECT NO: 2009-09
DATE: 3-15-2010
DRAWN BY: CS

THIS DRAWING IS NOT INTENDED
FOR BIDDING, REGULATORY APPROVAL,
PERMIT, OR CONSTRUCTION PURPOSES.